


FIRST FLOOR PLAN

SCALE:- 1" = 20' FT

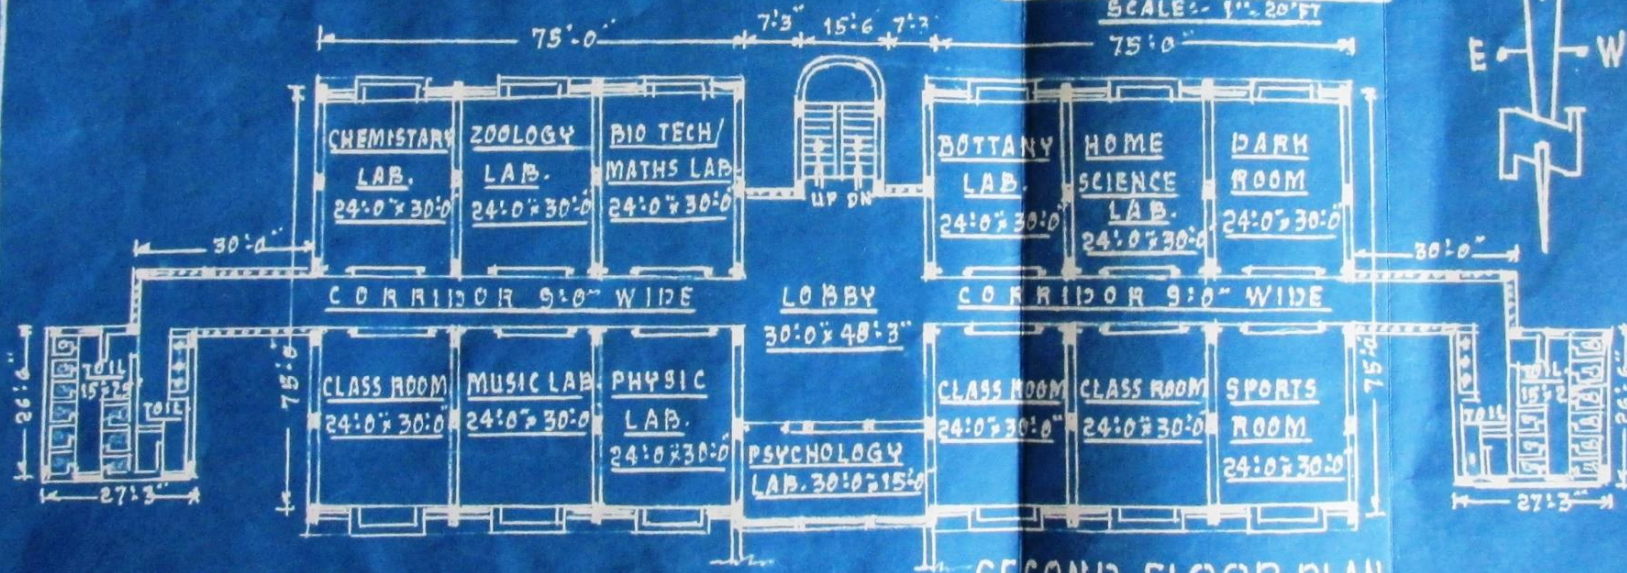

SECOND FLOOR PLAN

SCALE:- 1" = 20' FT

BUILT UP AREA OF FIRST FLOOR = 15327 SQ. FTS. OR 1423.8 SQ.M.
 BUILT UP AREA OF SECOND FLOOR = 15327 SQ. FTS. OR 1423.8 SQ. METERS.

DRAWN BY
 R. S. Jaiswal
 Civil Asstt. Architect PW
 Jhunjhunu District

PLAN SHOWING THE EXISTING FIRST FLOOR AND
 SECOND FLOOR PLAN OF MRS. HELENA KAUSHIK
 WOMEN'S EDUCATION COLLEGE, SITUATED AT MALSISAR
 DISTRICT JHUN JHUNU (RAJASTHAN)

PRINCIPAL