


FIRST FLOOR PLAN

SCALE:- 1" = 20' FT

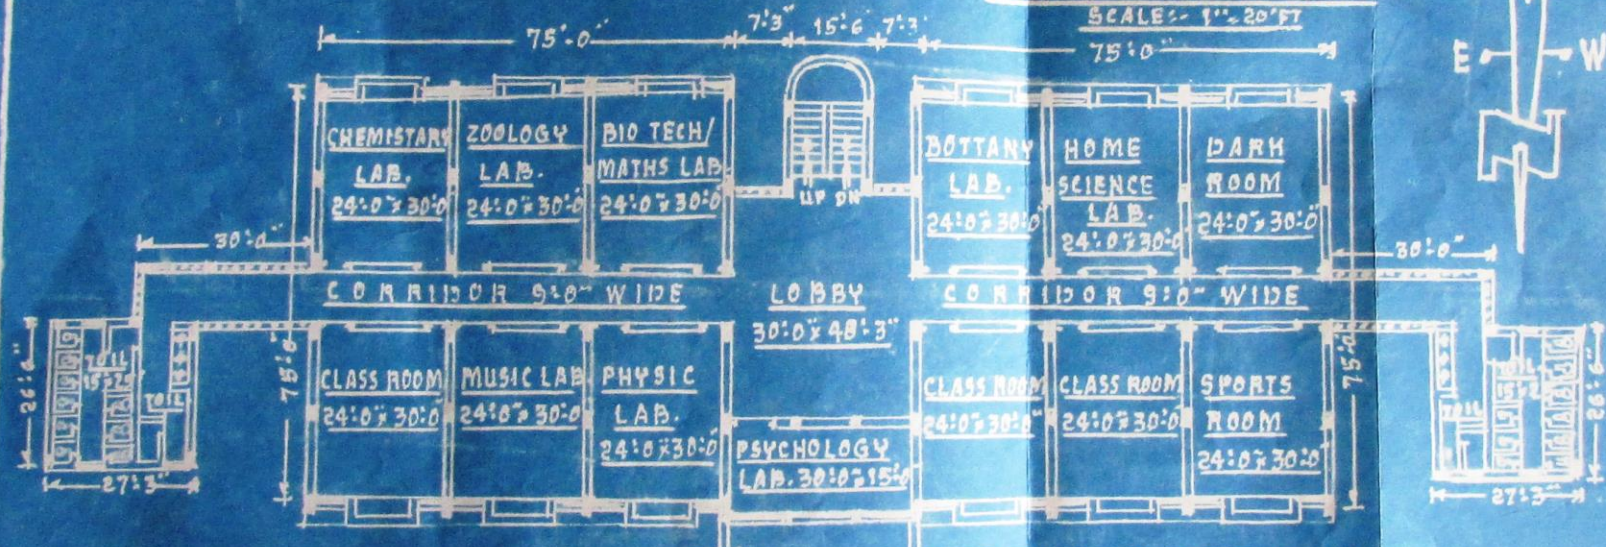

SECOND FLOOR PLAN

SCALE:- 1" = 20' FT

BUILT UP AREA OF FIRST FLOOR = 15327 SQ. FTs. OR 1423.8 SQ.M.
 BUILT UP AREA OF SECOND FLOOR = 15327 SQ. FTs. OR 1423.8 SQ.METERS.

DRAWN BY
[Signature]
 R.S. Jangid
 Retd. Asstt. Architect P.W.D.
 Mansarovar, Jaipur

PLAN SHOWING THE EXISTING FIRST FLOOR AND
 SECOND FLOOR PLAN OF MRS. HELENA KAUSHIK
 WOMEN'S (P.G.) COLLEGE SITUATED AT MALSISAR