


GROUND FLOOR PLAN
SCALE :- 1" = 16' FTS



GROUND FLOOR PLAN
SCALE :- 1" = 16' FTS

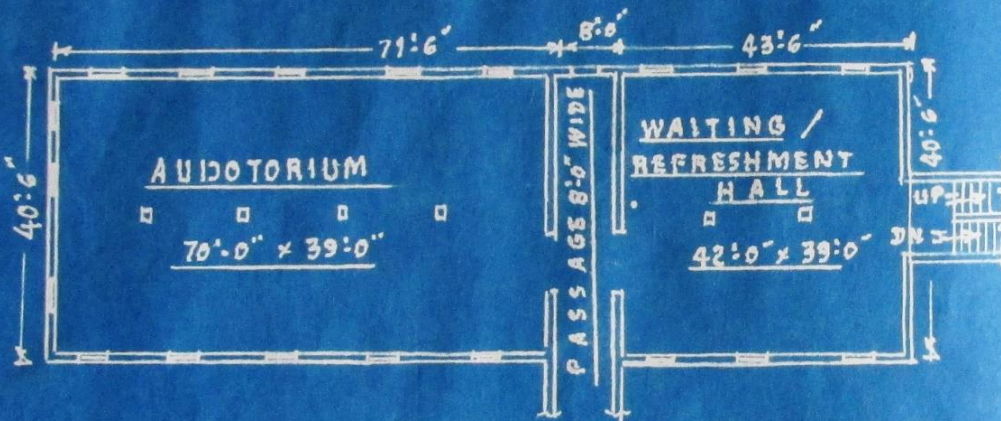


FIRST FLOOR PLAN
SCALE :- 1" = 20' FTS



GUARD ROOM 2 Nos.
SCALE :- 1" = 10' FTS

BUILTUP AREA OF GUARD ROOM, CANTEN, STORE, WAITING ROOM, GENERATOR ROOM, PARKING, AUDITORIUM ETC. = 8191.25 SQ FT OR 761.058 METERS

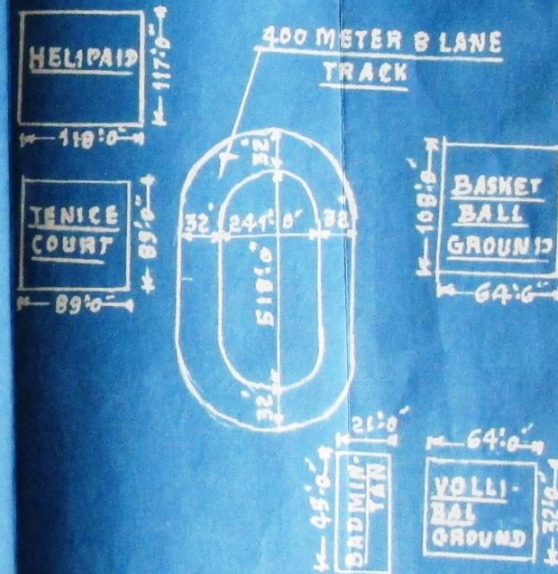

SITE PLAN OF PLAY GROUNDS

1) DRAWN BY

R. S. Jangid
Retd. Asstt. Architect P.W.D.
Vivak Nagar, Jhunjhunu

DETAIL PLAN OF EXISTING BUILDING CANTEN, STORE, WAITING RM., PARKING, GENERATOR ROOM, AUDITORIUM, GUARD ROOM ETC. OF MRS. HELENA KAUSHIK WOMEN'S EDUCATION COLLEGE AT MALGISAR DISTRICT JHUN JHUNU (RAJASTHAN)

PRINCIPAL